

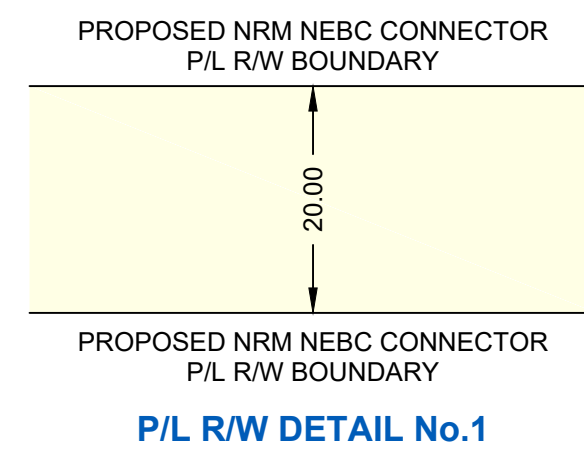


R/W DETAILS  
N.T.S.

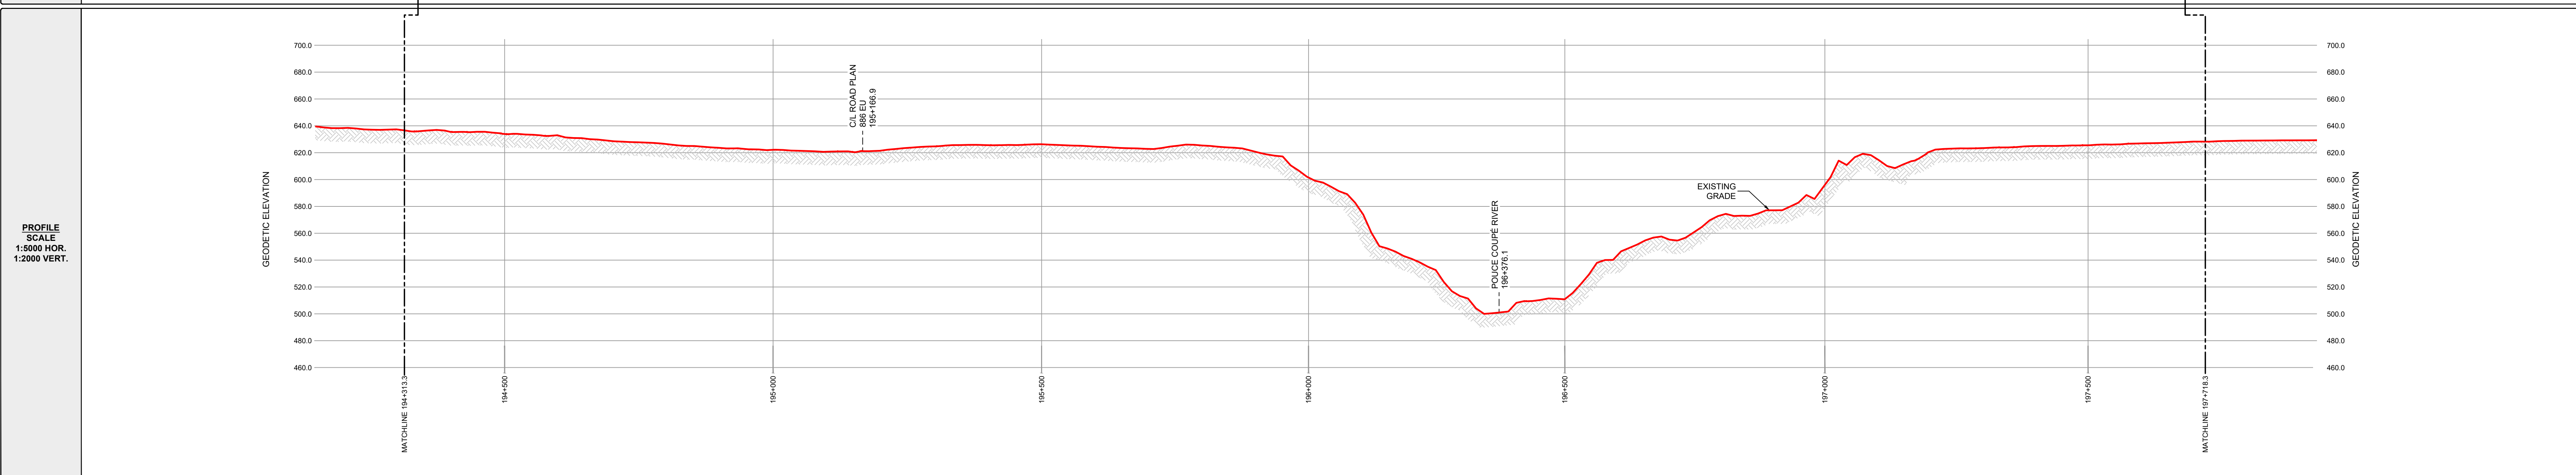

OWNERSHIP TRACT No.	NRCP-0355	NRCP-0356	ROAD	NRCP-0356	NRCP-0357	ROAD	NRCP-0358	RIVERBED	NRCP-0359	ROAD	NRCP-0360	
AREA (ha) AND LENGTH (m) OF PERMANENT EASEMENT	AREA 0.568 LENGTH 284.1	AREA 1.103 LENGTH 551.7	LENGTH 28.9	AREA 0.291 LENGTH 147.6	AREA 0.261 LENGTH 127.9	LENGTH 21.2	AREA 1.660 LENGTH 829.9	AREA 0.111 LENGTH 35.8	AREA 0.365 LENGTH 182.4	LENGTH 27.9	LENGTH 21.6	AREA 0.806 LENGTH 409.0

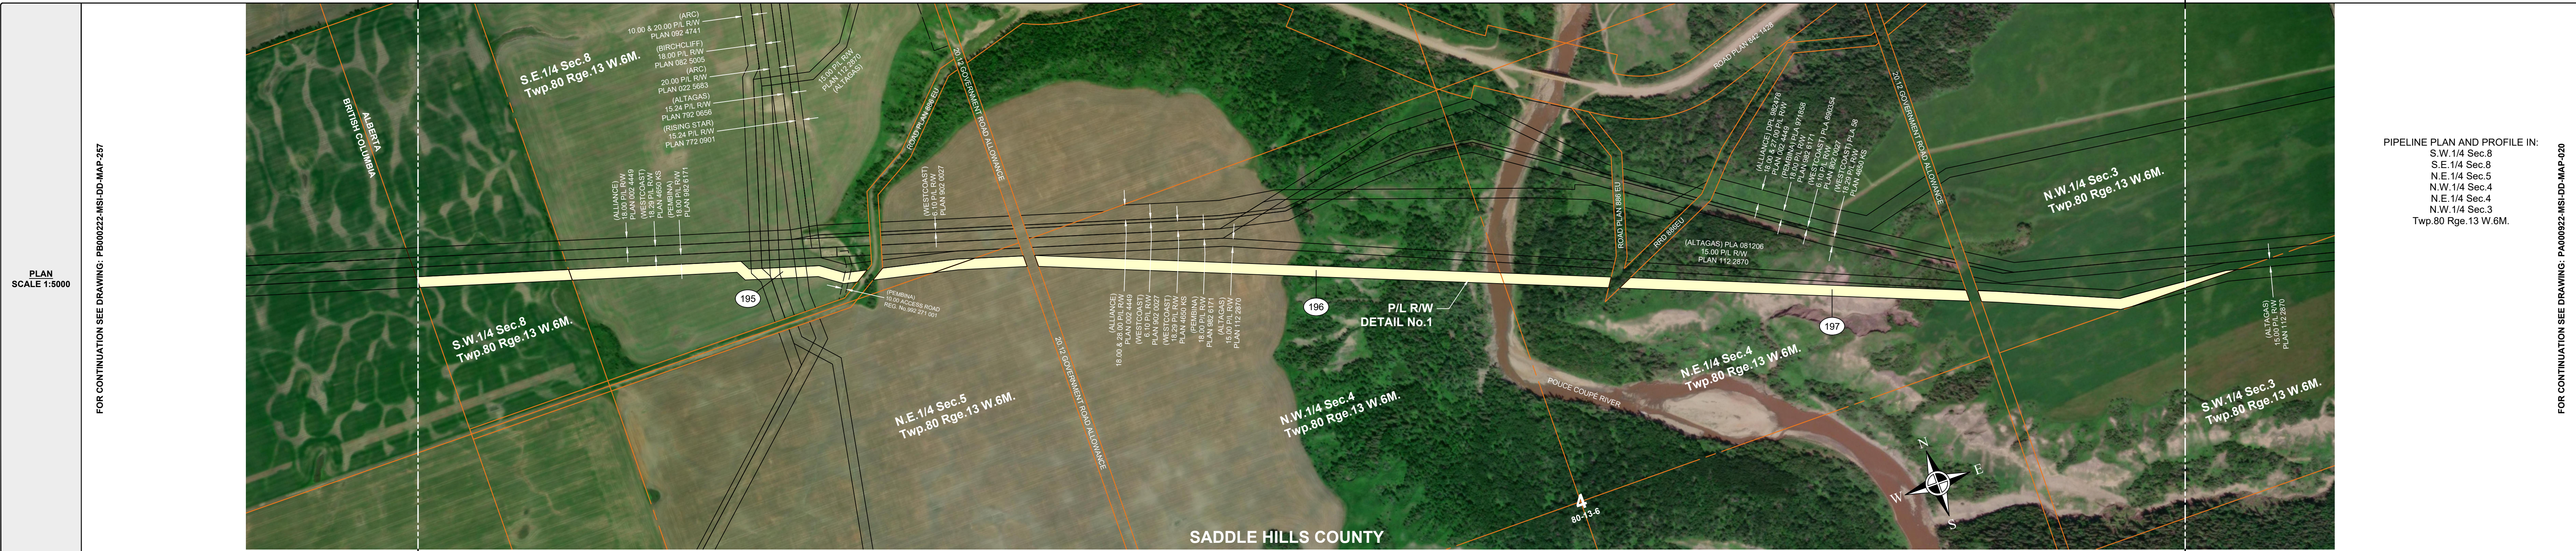

**GENERAL NOTES:**

- ALL CHAINAGES AND DIMENSIONS ARE IN METRES UNLESS NOTED OTHERWISE.
- PROFILE INFORMATION HAS BEEN OBTAINED FROM LIDAR AND FIELD SURVEY.
- CHAINAGES SHOWN ARE CONTOUR.
- THIS DOCUMENT IS NOT A PLAN OF SURVEY, BUT IS A GRAPHICAL REPRESENTATION OF THE APPROXIMATE SIZE, CONFIGURATION AND LOCATION OF PROPERTY OWNERSHIP. IT IS NOT INTENDED TO BE USED FOR LEGAL DESCRIPTIONS, CALCULATING EXACT DIMENSIONS OR PROPERTY AREAS.
- CONVERSION FACTOR FOR HECTARES TO ACRES IS: 1 HECTARE = 2.4710 ACRES.
- TYPICALLY THE RIGHT OF WAY WIDTH IS 20.0m BUT WILL VARY AT SPECIFIC LOCATIONS DUE TO ENGINEERING AND CONSTRUCTION RESTRICTIONS.
- FULL SIZE DRAWINGS ARE PLOTTED ON 707 x 1000 (B1 SIZED PAPER). REDUCED SIZE DRAWINGS ARE NOT TO SCALE.

**LEGEND:**

KILOMETRE POST:

PROPOSED PIPELINE RIGHT OF WAY:

PROPOSED VALVE SITE:

PROPERTY LINE:

A/R: ACCESS ROAD  
ha.: HECTARES  
m: METRES  
NPS: NOMINAL PIPE SIZE  
P/L: PIPELINE  
R/W: RIGHT OF WAY  
C/L: CENTRE LINE

**CER APPROVAL:**

**LAND TITLES OFFICE:**

PLAN No. \_\_\_\_\_  
ENTERED AND REGISTERED  
ON \_\_\_\_\_  
INSTRUMENT No: \_\_\_\_\_  
A.D. REGISTRAR

**REVISIONS:**

NO.	DESCRIPTION	DATE	DRFT	CHK	APRV
00	PLAN ISSUED	NOV. 18, 2024	JA	WM	JH

**PLAN SHOWING:**

Plan and Profile of NEBC Connector  
from  
KP 194+313.3 to 197+718.3  
Limits of Sheet  
S.W. 1/4 Sec. 8 Twp. 80 Rge. 13 W. 6M.  
N.W. 1/4 Sec. 3 Twp. 80 Rge. 13 W. 6M.  
Saddle Hills County - Alberta

Project Name: NEBC Connector  
Project No.: C-00364  
Route Reference: PB000222-MSI-GS-SPD-002\_18  
Document No.: PA000922-MSI-DD-MAP-019\_00

Sheet No.: 57.0  
00  
REVISION

MIDWEST SURVEYS  
LAND SURVEYING LTD.  
10915 ALASKA ROAD  
FORT ST. JOHN, BC, V1J 6P3  
TEL: 250-795-3902