

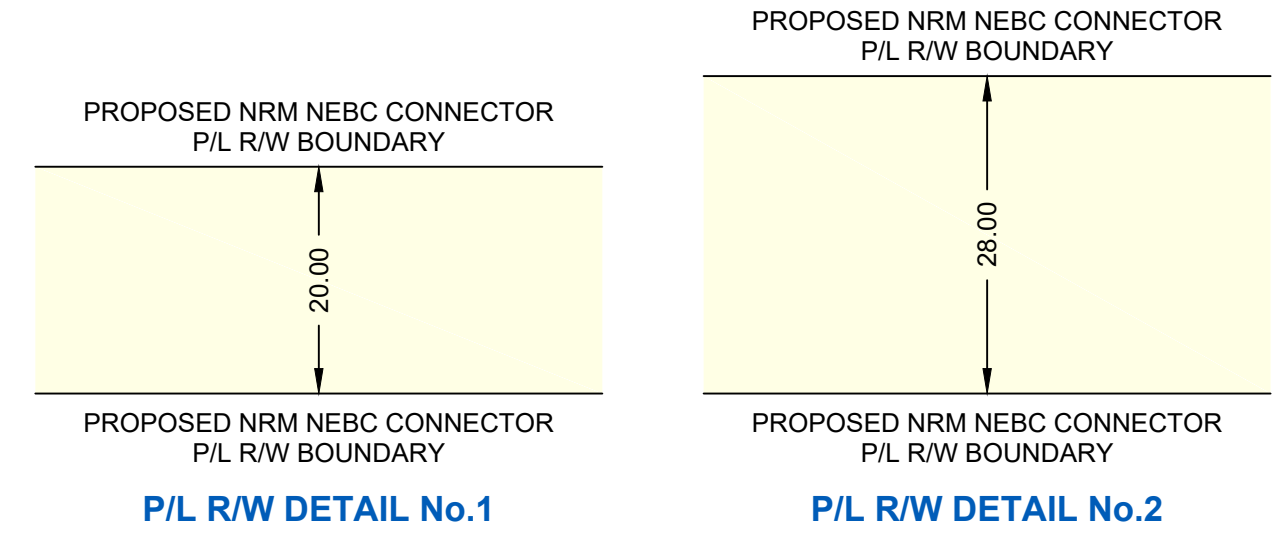


R/W DETAILS
N.T.S.

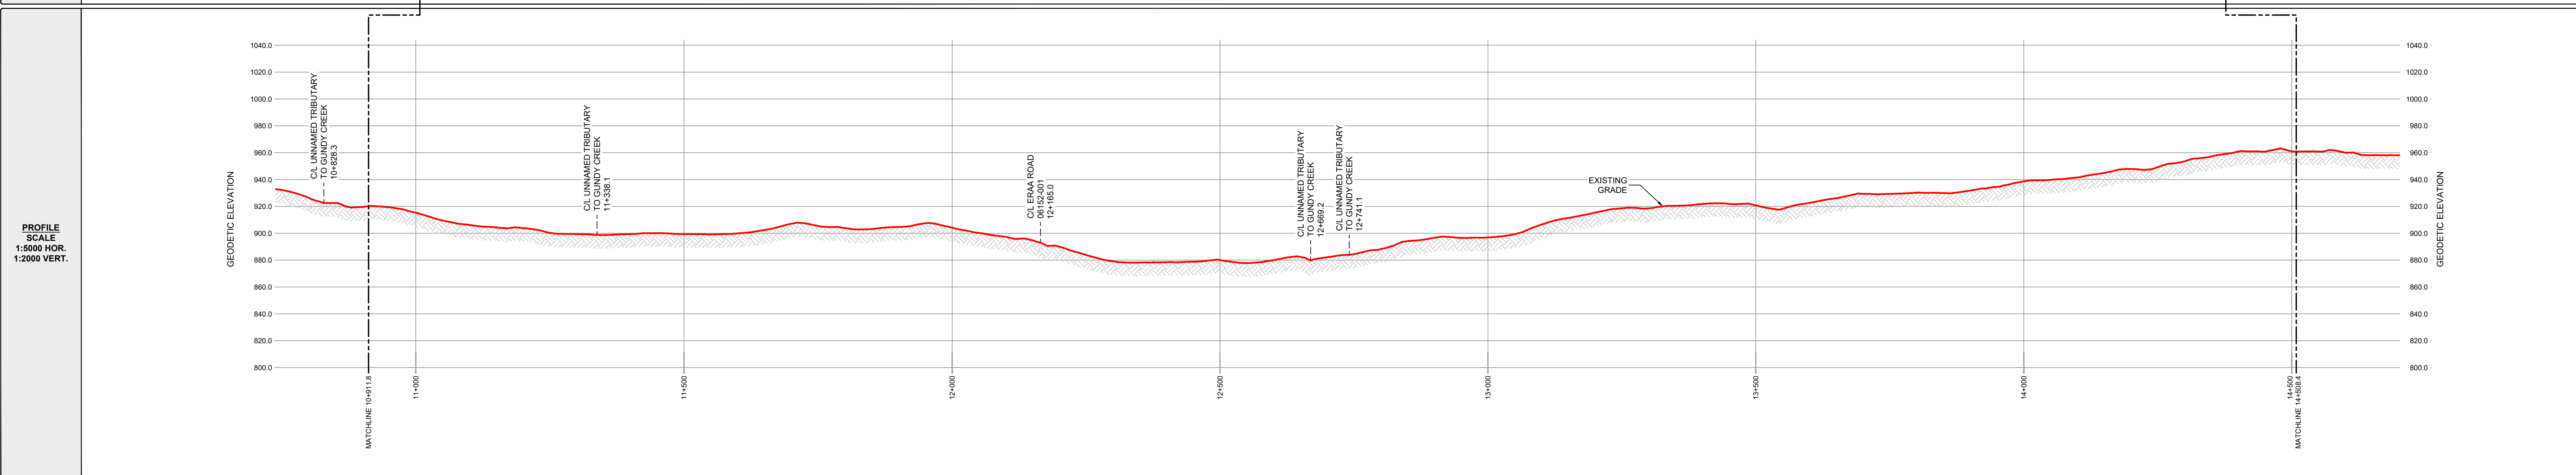

OWNERSHIP TRACT No.	NRCP-0035.1	NRCP-0036.1	NRCP-0042	NRCP-0043	NRCP-0044	NRCP-0043	NRCP-0045	NRCP-0046	NRCP-0047	NRCP-0048	NRCP-0049	NRCP-0049.1	NRCP-0050	NRCP-0051
AREA (ha) AND LENGTH (m) OF PERMANENT EASEMENT	AREA 1.043 LENGTH 521.6	AREA 0.317 LENGTH 158.7	AREA 0.773 LENGTH 386.3	AREA 0.757 LENGTH 378.5	AREA 0.196 LENGTH 97.9	AREA 0.148 LENGTH 74.1	AREA 0.114 LENGTH 57.6	AREA 1.008 LENGTH 503.5	AREA 0.389 LENGTH 194.3	AREA 1.072 LENGTH 536.1	AREA 0.001 LENGTH 0.0	AREA 0.033 LENGTH 16.3	AREA 1.249 LENGTH 593.4	AREA 0.151 LENGTH 75.6

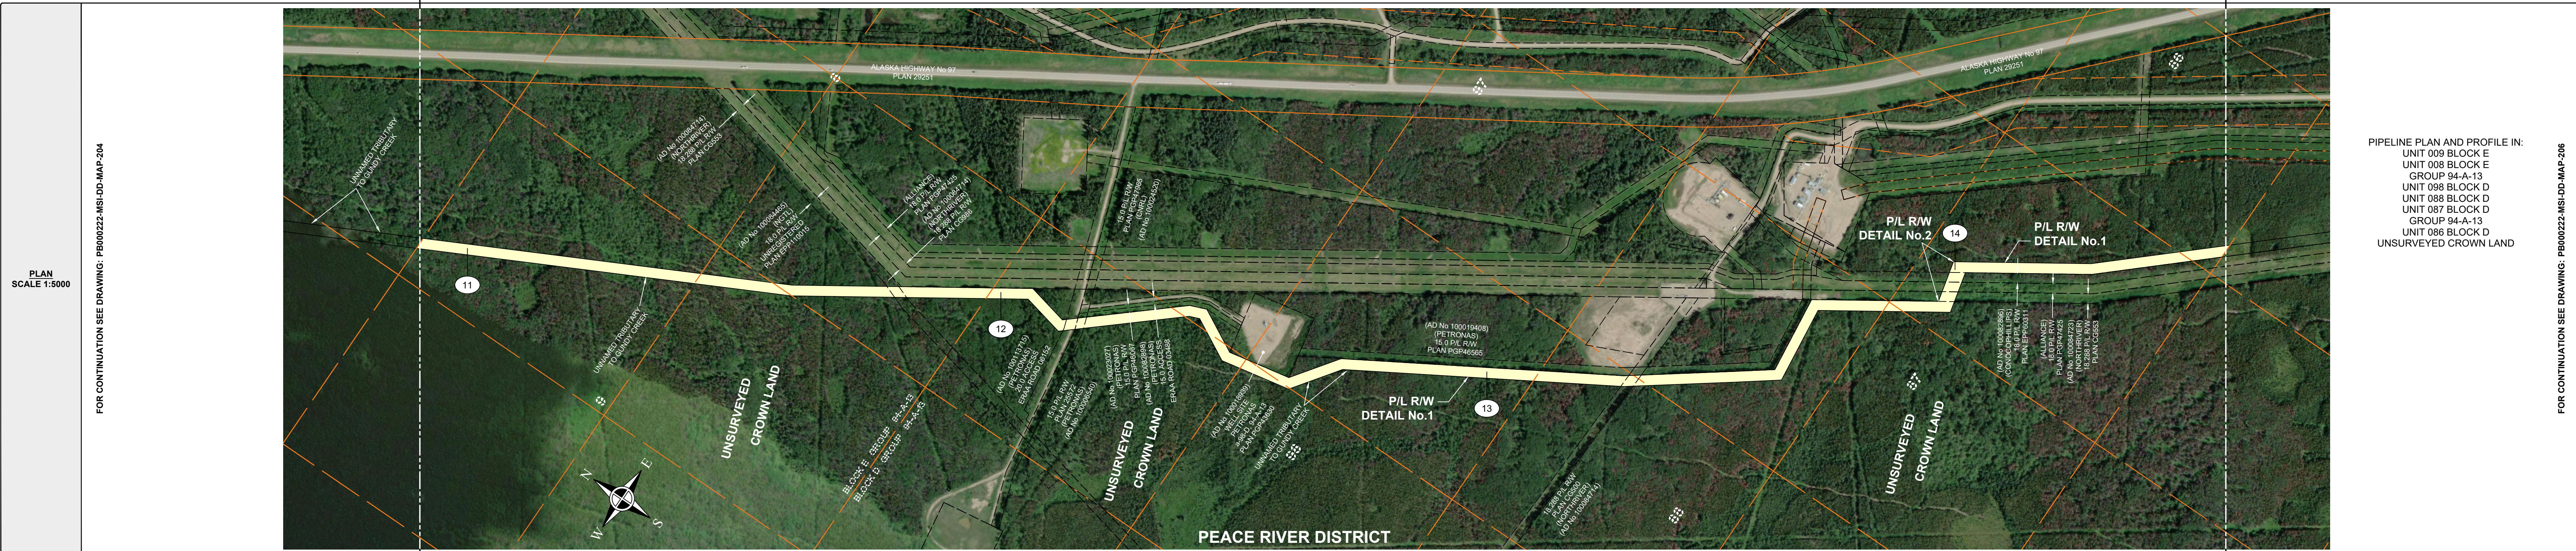

GENERAL NOTES:

- ALL CHAINAGES AND DIMENSIONS ARE IN METRES UNLESS NOTED OTHERWISE.
- PROFILE INFORMATION HAS BEEN OBTAINED FROM LIDAR AND FIELD SURVEY.
- CHAINAGES SHOWN ARE CONTOUR.
- THIS DOCUMENT IS NOT A PLAN OF SURVEY, BUT IS A GRAPHICAL REPRESENTATION OF THE APPROXIMATE SIZE, CONFIGURATION AND LOCATION OF PROPERTY OWNERSHIP. IT IS NOT INTENDED TO BE USED FOR LEGAL DESCRIPTIONS, CALCULATING EXACT DIMENSIONS OR PROPERTY AREAS.
- CONVERSION FACTOR FOR HECTARES TO ACRES IS: 1 HECTARE = 2.4710 ACRES.
- TYPICALLY THE RIGHT OF WAY WIDTH IS 20.0m BUT WILL VARY AT SPECIFIC LOCATIONS DUE TO ENGINEERING AND CONSTRUCTION RESTRICTIONS.
- FULL SIZE DRAWINGS ARE PLOTTED ON 707 x 1000 (B1 SIZED PAPER). REDUCED SIZE DRAWINGS ARE NOT TO SCALE.

LEGEND:

KILOMETRE POST:

PROPOSED PIPELINE RIGHT OF WAY:

PROPOSED VALVE SITE:

PROPERTY LINE:

A/R: ACCESS ROAD
ha.: HECTARES
m: METRES
NPS: NOMINAL PIPE SIZE
P/L: PIPELINE
R/W: RIGHT OF WAY
C/L: CENTRE LINE

CER APPROVAL:

LAND TITLES OFFICE:

PLAN No. _____
ENTERED AND REGISTERED
ON _____
INSTRUMENT No: _____
A.D.REGISTRAR

REVISIONS:

NO.	DESCRIPTION	DATE	DRFT	CHK	APRV
00	PLAN ISSUED	NOV. 18, 2024	JA	TM	JH

PLAN SHOWING:
Plan and Profile of NEBC Connector
 from
KP 10+911.8 to 14+508.4
 Limits of Sheet
NE Unit 9 Block E Group 94-A-13
SW Unit 86 Block D Group 94-A-13
 Peace River District - British Columbia

MIDWEST SURVEYS LAND SURVEYING LTD. 10515 ALASKA ROAD FORT ST. JOHN, BC, V1J 6P3 TEL: 250-795-3902	Project Name: NEBC Connector Project No.: C-00364 Route Reference: PB000222-MSI-GS-SPD-002_18 Document No.: PB000222-MSI-DD-MAP-205_00	Sheet No.: 4.0 00 REVISION
---	---	---