



R/W DETAILS
N.T.S.

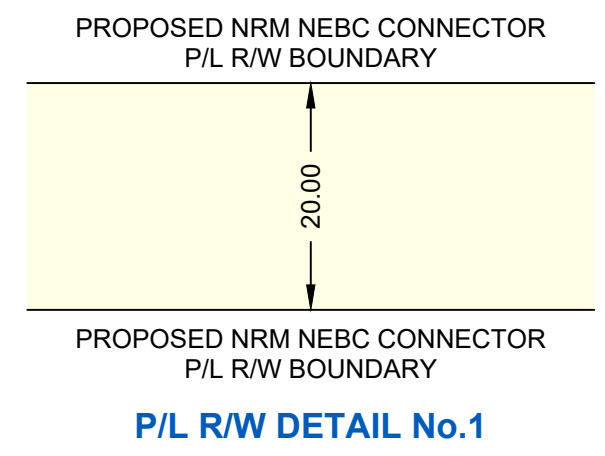

OWNERSHIP TRACT No.	NRCP-0015.1	NRCP-0016.1	NRCP-0017.1	NRCP-0018.1	NRCP-0019.1	NRCP-0020.1	NRCP-0021.1	NRCP-0022.1	NRCP-0023.1	NRCP-0024.1
AREA (ha) AND LENGTH (m) OF PERMANENT EASEMENT	AREA 0.393 LENGTH 196.4	AREA 0.932 LENGTH 465.8	AREA 0.827 LENGTH 413.5	AREA 0.876 LENGTH 438.0	AREA 0.082 LENGTH 41.2	AREA 0.946 LENGTH 472.8	AREA 1.049 LENGTH 524.5	AREA 0.060 LENGTH 30.2	AREA 0.941 LENGTH 470.7	AREA 0.928 LENGTH 464.0

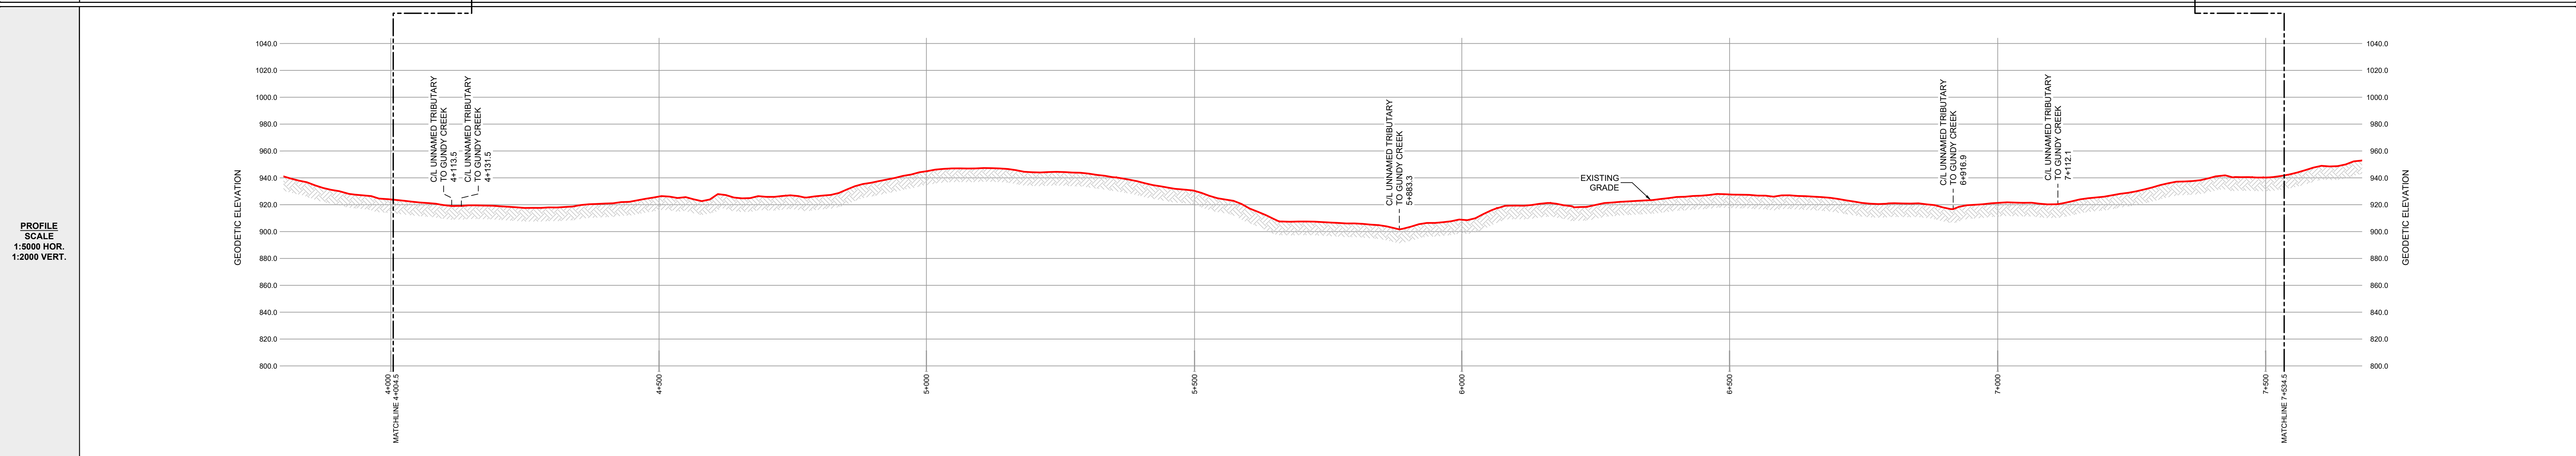

GENERAL NOTES:

- ALL CHAINAGES AND DIMENSIONS ARE IN METRES UNLESS NOTED OTHERWISE.
- PROFILE INFORMATION HAS BEEN OBTAINED FROM LIDAR AND FIELD SURVEY.
- CHAINAGES SHOWN ARE CONTOUR.
- THIS DOCUMENT IS NOT A PLAN OF SURVEY, BUT IS A GRAPHICAL REPRESENTATION OF THE APPROXIMATE SIZE, CONFIGURATION AND LOCATION OF PROPERTY OWNERSHIP. IT IS NOT INTENDED TO BE USED FOR LEGAL DESCRIPTIONS, CALCULATING EXACT DIMENSIONS OR PROPERTY AREAS.
- CONVERSION FACTOR FOR HECTARES TO ACRES IS: 1 HECTARE = 2.4710 ACRES.
- TYPICALLY THE RIGHT OF WAY WIDTH IS 20.0m BUT WILL VARY AT SPECIFIC LOCATIONS DUE TO ENGINEERING AND CONSTRUCTION RESTRICTIONS.
- FULL SIZE DRAWINGS ARE PLOTTED ON 707 x 1000 (B1 SIZED PAPER). REDUCED SIZE DRAWINGS ARE NOT TO SCALE.

LEGEND:

KILOMETRE POST: KP

PROPOSED PIPELINE RIGHT OF WAY:

PROPOSED VALVE SITE:

PROPERTY LINE:

A/R: ACCESS ROAD

ha.: HECTARES

m: METRES

NPS: NOMINAL PIPE SIZE

P/L: PIPELINE

R/W: RIGHT OF WAY

C/L: CENTRE LINE

CER APPROVAL:

LAND TITLES OFFICE:

PLAN No. _____

ENTERED AND REGISTERED

ON _____

INSTRUMENT No.: _____

A.D.REGISTRAR

REVISIONS:

NO.	DESCRIPTION	DATE	DRFT	CHK	APRV
00	PLAN ISSUED	NOV. 18. 2024	JA	TM	JH

PLAN SHOWING:
Plan and Profile of NEBC Connector
from
KP 4+004.5 to 7+534.5
Limits of Sheet
SW Unit 72 Block H Group 94-B-16
SE Unit 41 Block H Group 94-B-16
Peace River District - British Columbia

MIDWEST SURVEYS
LAND SURVEYING LTD.
10915 ALASKA ROAD
FORT ST. JOHN, BC, V1J 6P3
TEL: 250-795-3902

Project Name: NEBC Connector
Project No.: C-00364
Route Reference: PB000222-MSI-GS-SPD-002_18
Document No.: PB000222-MSI-DD-MAP-203_00

Sheet No.: 2.0
00
REVISION