



R/W DETAILS  
N.T.S.

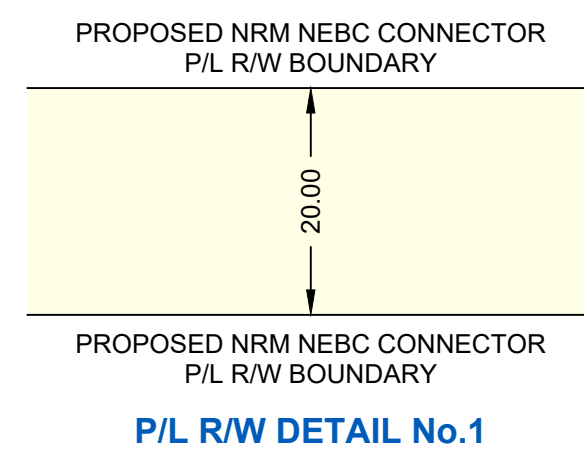

OWNERSHIP TRACT No.	ROAD	NRCP-0191	NRCP-0192	NRCP-0193
	LENGTH 411.2	AREA 1.808 LENGTH 904.1	AREA 0.773 LENGTH 385.9	AREA 2.629 LENGTH 1315.0

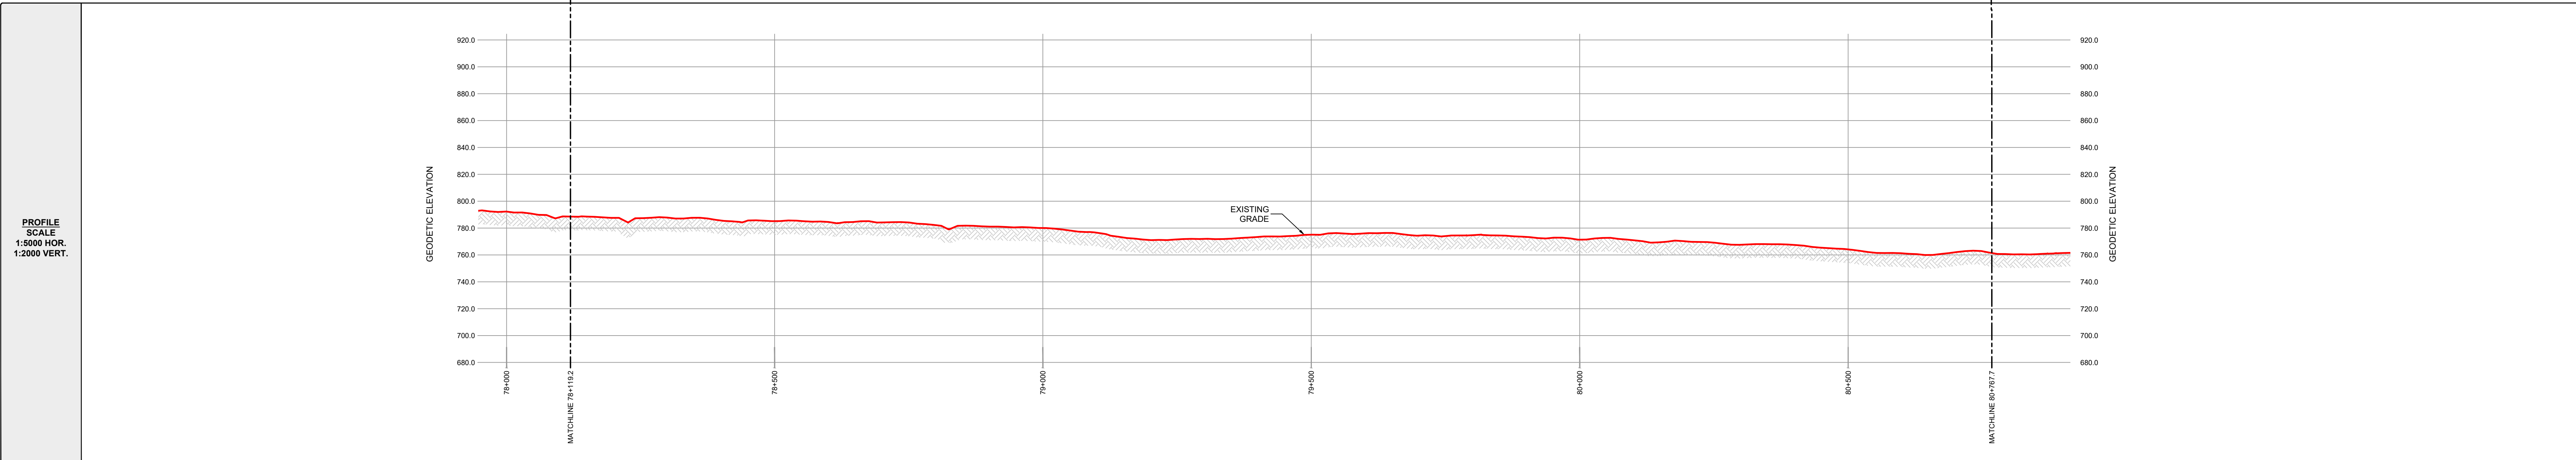

**GENERAL NOTES:**

- ALL CHAINAGES AND DIMENSIONS ARE IN METRES UNLESS NOTED OTHERWISE.
- PROFILE INFORMATION HAS BEEN OBTAINED FROM LIDAR AND FIELD SURVEY.
- CHAINAGES SHOWN ARE CONTOUR.
- THIS DOCUMENT IS NOT A PLAN OF SURVEY, BUT IS A GRAPHICAL REPRESENTATION OF THE APPROXIMATE SIZE, CONFIGURATION AND LOCATION OF PROPERTY OWNERSHIP. IT IS NOT INTENDED TO BE USED FOR LEGAL DESCRIPTIONS, CALCULATING EXACT DIMENSIONS OR PROPERTY AREAS.
- CONVERSION FACTOR FOR HECTARES TO ACRES IS: 1 HECTARE = 2.4710 ACRES.
- TYPICALLY THE RIGHT OF WAY WIDTH IS 20.0m BUT WILL VARY AT SPECIFIC LOCATIONS DUE TO ENGINEERING AND CONSTRUCTION RESTRICTIONS.
- FULL SIZE DRAWINGS ARE PLOTTED ON 707 x 1000 (B1 SIZED PAPER).  
REDUCED SIZE DRAWINGS ARE NOT TO SCALE.

**LEGEND:**

KILOMETRE POST:

PROPOSED PIPELINE RIGHT OF WAY:

PROPOSED VALVE SITE:

PROPERTY LINE:

A/R: ACCESS ROAD  
ha.: HECTARES  
m: METRES  
NPS: NOMINAL PIPE SIZE  
P/L: PIPELINE  
R/W: RIGHT OF WAY  
C/L: CENTRE LINE

**CER APPROVAL:**

**LAND TITLES OFFICE:**

PLAN No. \_\_\_\_\_  
ENTERED AND REGISTERED  
ON \_\_\_\_\_  
INSTRUMENT No: \_\_\_\_\_  
A.D.REGISTRAR

**REVISIONS:**

NO.	DESCRIPTION	DATE	DRFT	CHK	APRV
00	PLAN ISSUED	NOV. 18, 2024	JA	TM	JH

**PLAN SHOWING:**

**Plan and Profile of NEBC Connector**  
from  
**KP 78+119.2 to 80+767.7**  
Limits of Sheet  
**SW 1/4 Sec 36 Tp 86 R 21 W6M**  
**SE 1/4 Sec 25 Tp 86 R 21 W6M**  
Peace River District - British Columbia

**MIDWEST SURVEYS**  
LAND SURVEYING LTD.  
10515 ALASKA ROAD  
FORT ST. JOHN, BC, V1J 6P3  
TEL: 250-795-3902

Project Name: NEBC Connector  
Project No.: C-00364  
Route Reference: PB000222-MSI-GS-SPD-002\_18  
Document No.: PB000222-MSI-DD-MAP-225\_00

Sheet No.: 24.0  
00  
REVISION