



R/W DETAILS  
N.T.S.

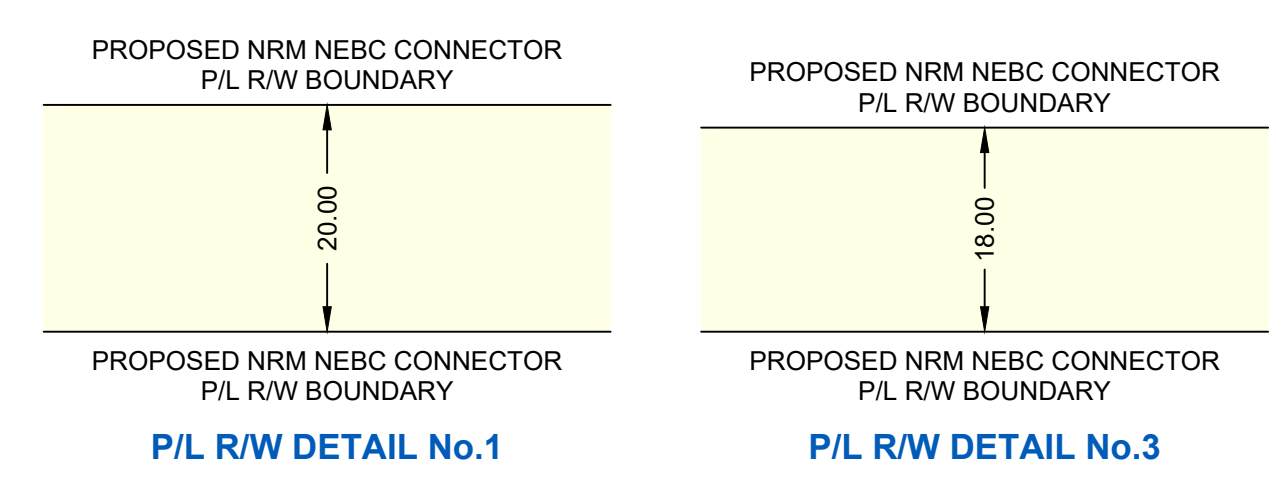

OWNERSHIP TRACT No.	ROAD	AREA	LENGTH	OWNERSHIP TRACT No.	ROAD	AREA	LENGTH
	NRCP-0257	1.606	803.1	NRCP-0258		1.710	855.2
					NRCP-0259	3.245	1695.2

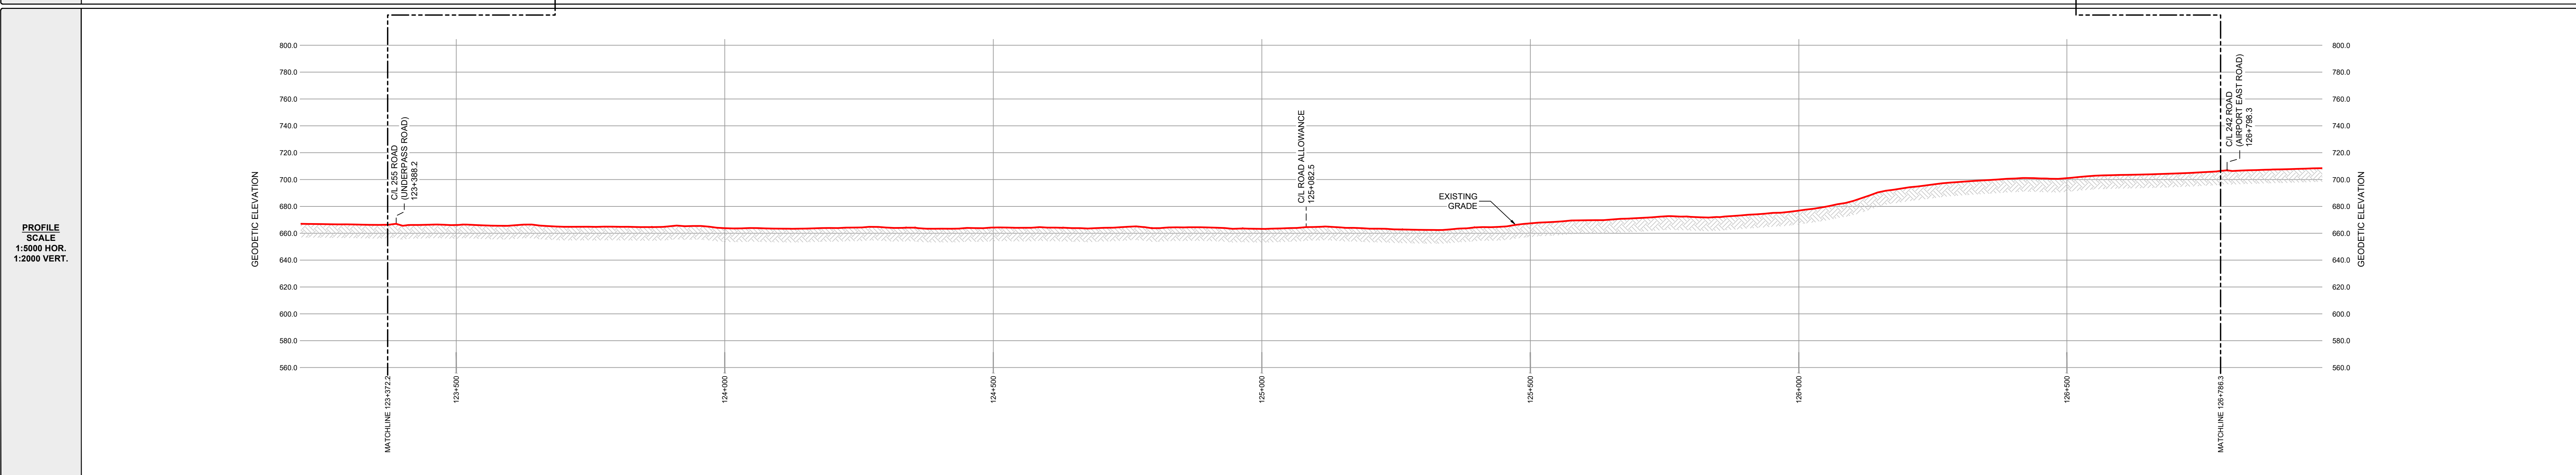

**GENERAL NOTES:**

- ALL CHAINAGES AND DIMENSIONS ARE IN METRES UNLESS NOTED OTHERWISE.
- PROFILE INFORMATION HAS BEEN OBTAINED FROM LIDAR AND FIELD SURVEY.
- CHAINAGES SHOWN ARE CONTOUR.
- THIS DOCUMENT IS NOT A PLAN OF SURVEY, BUT IS A GRAPHICAL REPRESENTATION OF THE APPROXIMATE SIZE, CONFIGURATION AND LOCATION OF PROPERTY OWNERSHIP. IT IS NOT INTENDED TO BE USED FOR LEGAL DESCRIPTIONS, CALCULATING EXACT DIMENSIONS OR PROPERTY AREAS.
- CONVERSION FACTOR FOR HECTARES TO ACRES IS: 1 HECTARE = 2.4710 ACRES.
- TYPICALLY THE RIGHT OF WAY WIDTH IS 20.0m BUT WILL VARY AT SPECIFIC LOCATIONS DUE TO ENGINEERING AND CONSTRUCTION RESTRICTIONS.
- FULL SIZE DRAWINGS ARE PLOTTED ON 707 x 1000 (B1 SIZED PAPER). REDUCED SIZE DRAWINGS ARE NOT TO SCALE.

**LEGEND:**

KILOMETRE POST:

PROPOSED PIPELINE RIGHT OF WAY:

PROPOSED VALVE SITE:

PROPERTY LINE:

A/R: ACCESS ROAD  
ha.: HECTARES  
m: METRES  
NPS: NOMINAL PIPE SIZE  
P/L: PIPELINE  
R/W: RIGHT OF WAY  
C/L: CENTRE LINE

**CER APPROVAL:**

**LAND TITLES OFFICE:**

**PLAN No.** \_\_\_\_\_  
**ENTERED AND REGISTERED**  
**ON** \_\_\_\_\_  
**INSTRUMENT No:** \_\_\_\_\_  
**A.D.REGISTRAR**

**REVISIONS:**

NO.	DESCRIPTION	DATE	DRFT	CHK	APRV
00	PLAN ISSUED	NOV. 18, 2024	JA	WM	JH

**PLAN SHOWING:**  
**Plan and Profile of NEBC Connector**  
from  
**KP 123+372.2 to 126+786.3**  
Limits of Sheet  
**NW 1/4 Sec 1 Tp 84 R 18 W6M**  
**SW 1/4 Sec 6 Tp 84 R 17 W6M**  
Peace River District - British Columbia

<b>MIDWEST SURVEYS</b> LAND SURVEYING LTD. 10515 ALASKA ROAD FORT ST. JOHN, BC, V1J 6P3 TEL: 250-795-3902	Project Name: NEBC Connector Project No.: C-00364 Route Reference: PB000222-MSI-GS-SPD-002_18 Document No.: PB000222-MSI-DD-MAP-238_00	Sheet No.: 37.0 <b>00</b> REVISION
---	---	--