



R/W DETAILS  
N.T.S.

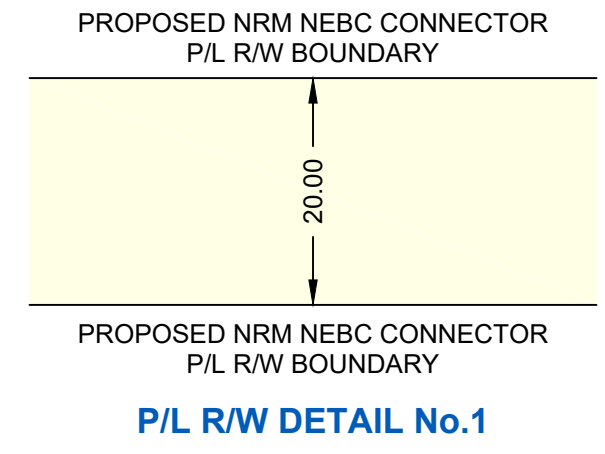

OWNERSHIP TRACT No.	ROAD	NRCP-0366	NRCP-0367.1	NRCP-0368	ROAD	NRCP-0369
AREA (ha) AND LENGTH (m) OF PERMANENT EASEMENT	LENGTH	AREA 1.491 LENGTH 745.3	AREA 0.544 LENGTH 272.2	AREA 1.614 LENGTH 807.0	LENGTH	AREA 1.604 LENGTH 802.1

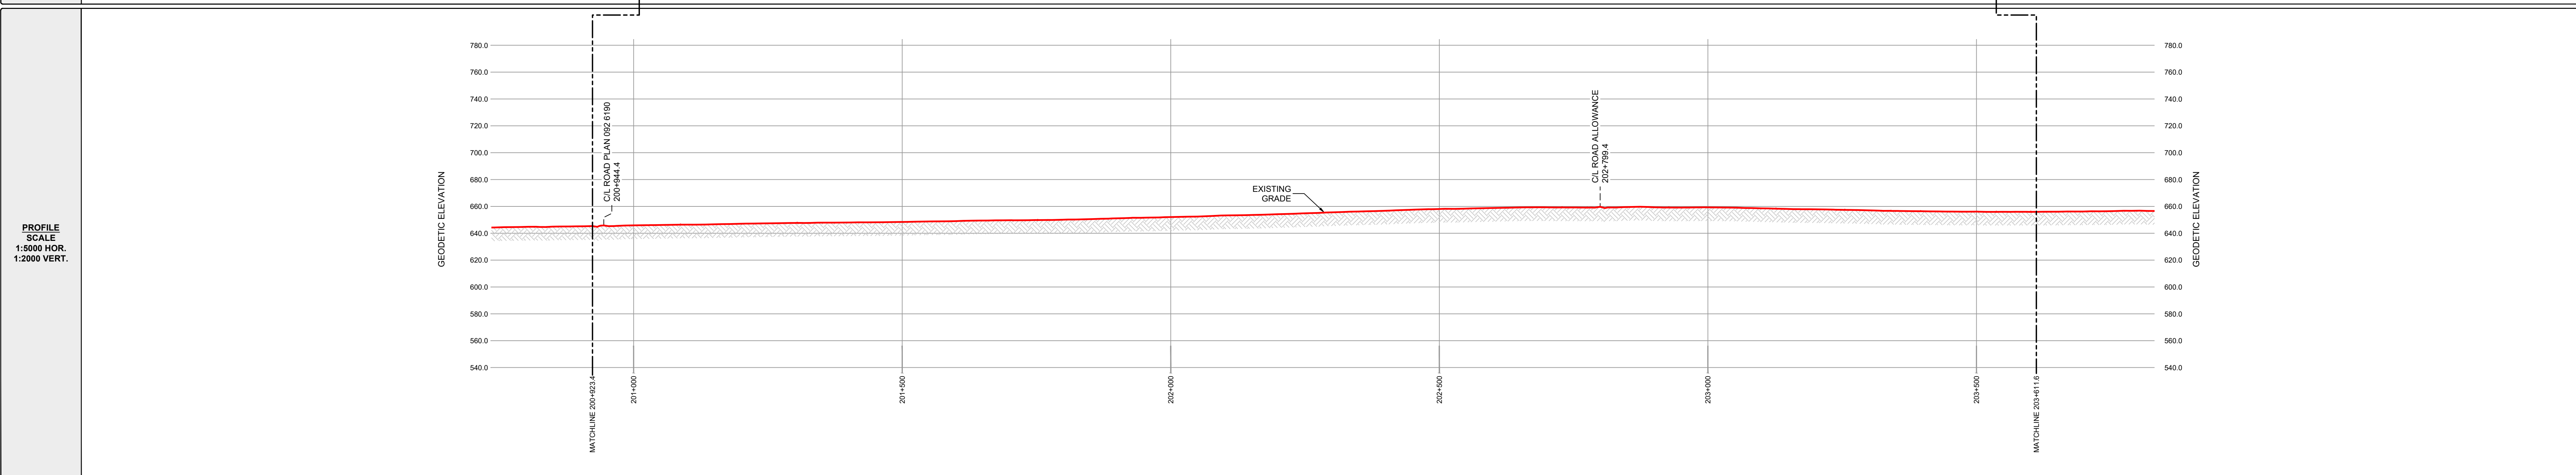

**GENERAL NOTES:**

- ALL CHAINAGES AND DIMENSIONS ARE IN METRES UNLESS NOTED OTHERWISE.
- PROFILE INFORMATION HAS BEEN OBTAINED FROM LIDAR AND FIELD SURVEY.
- CHAINAGES SHOWN ARE CONTOUR.
- THIS DOCUMENT IS NOT A PLAN OF SURVEY, BUT IS A GRAPHICAL REPRESENTATION OF THE APPROXIMATE SIZE, CONFIGURATION AND LOCATION OF PROPERTY OWNERSHIP. IT IS NOT INTENDED TO BE USED FOR LEGAL DESCRIPTIONS, CALCULATING EXACT DIMENSIONS OR PROPERTY AREAS.
- CONVERSION FACTOR FOR HECTARES TO ACRES IS: 1 HECTARE = 2.4710 ACRES.
- TYPICALLY THE RIGHT OF WAY WIDTH IS 20.0m BUT WILL VARY AT SPECIFIC LOCATIONS DUE TO ENGINEERING AND CONSTRUCTION RESTRICTIONS.
- FULL SIZE DRAWINGS ARE PLOTTED ON 707 x 1000 (B1 SIZED PAPER). REDUCED SIZE DRAWINGS ARE NOT TO SCALE.

**LEGEND:**

KILOMETRE POST:

PROPOSED PIPELINE RIGHT OF WAY:

PROPOSED VALVE SITE:

PROPERTY LINE:

A/R: ACCESS ROAD  
ha.: HECTARES  
m: METRES  
NPS: NOMINAL PIPE SIZE  
P/L: PIPELINE  
R/W: RIGHT OF WAY  
C/L: CENTRE LINE

**CER APPROVAL:**

**LAND TITLES OFFICE:**

PLAN No. \_\_\_\_\_  
ENTERED AND REGISTERED  
ON \_\_\_\_\_  
INSTRUMENT No: \_\_\_\_\_  
A.D.REGISTRAR

**REVISIONS:**

NO.	DESCRIPTION	DATE	DRFT	CHK	APRV
00	PLAN ISSUED	NOV. 18, 2024	JA	WM	JH

**PLAN SHOWING:**  
Plan and Profile of NEBC Connector  
from  
KP 200+923.4 to 203+611.6  
Limits of Sheet  
N.W.1/4 Sec.36 Twp.79 Rge.13 W.6M.  
S.W.1/4 Sec.31 Twp.79 Rge.12 W.6M.  
Saddle Hills County - Alberta

**MIDWEST SURVEYS**  
LAND SURVEYING LTD.  
10915 ALASKA ROAD  
FORT ST. JOHN, BC, V1J 6P3  
TEL: 250-795-3902

Project Name: NEBC Connector  
Project No.: C-00364  
Route Reference: PB000222-MSI-GS-SPD-002\_18  
Document No.: PA000922-MSI-DD-MAP-021\_00

Sheet No.: 99.0  
REVISION  
**00**