


R/W DETAILS
N.T.S.

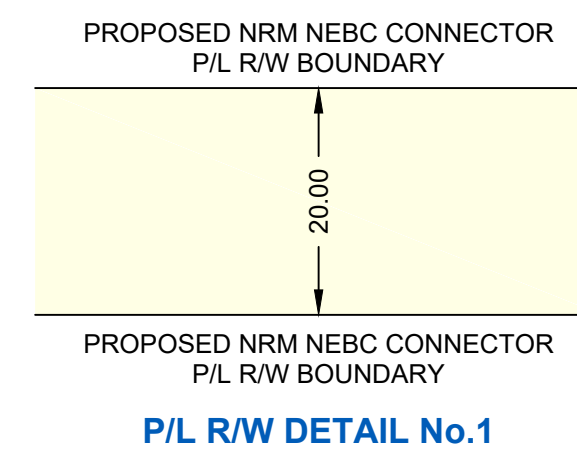


OWNERSHIP TRACT No.	NRCP-0001	NRCP-0002	NRCP-0003	NRCP-0003.1	NRCP-0004	NRCP-0005	NRCP-0006	NRCP-0007	NRCP-0008	NRCP-0009	NRCP-0010.1	NRCP-0011.1	NRCP-0012.1	NRCP-0013.1	NRCP-0014.1
AREA (ha) AND LENGTH (m) OF PERMANENT EASEMENT	AREA 0.055 LENGTH 27.4	AREA 1.031 LENGTH 518.2	AREA 0.024 LENGTH 9.5	AREA 0.005 LENGTH 0.0	AREA 1.029 LENGTH 517.1	AREA 0.678 LENGTH 339.2	AREA 0.354 LENGTH 176.8	AREA 1.032 LENGTH 516.1	AREA 0.354 LENGTH 176.8	AREA 0.680 LENGTH 340.1	AREA 1.026 LENGTH 517.5	AREA 0.009 LENGTH 0.0	AREA 0.018 LENGTH 4.7	AREA 1.023 LENGTH 515.7	AREA 0.666 LENGTH 332.8



PLAN SCALE 1:5000

PIPELINE PLAN AND PROFILE IN:
UNIT 005 BLOCK I
UNIT 004 BLOCK I
GROUP 94-B-16
UNIT 004 BLOCK H
UNIT 084 BLOCK H
UNIT 083 BLOCK H
UNIT 073 BLOCK H
GROUP 94-B-16
UNSURVEYED CROWN LAND

FOR CONTINUATION SEE DRAWING: PB000222-MSI-GS-MAP-203

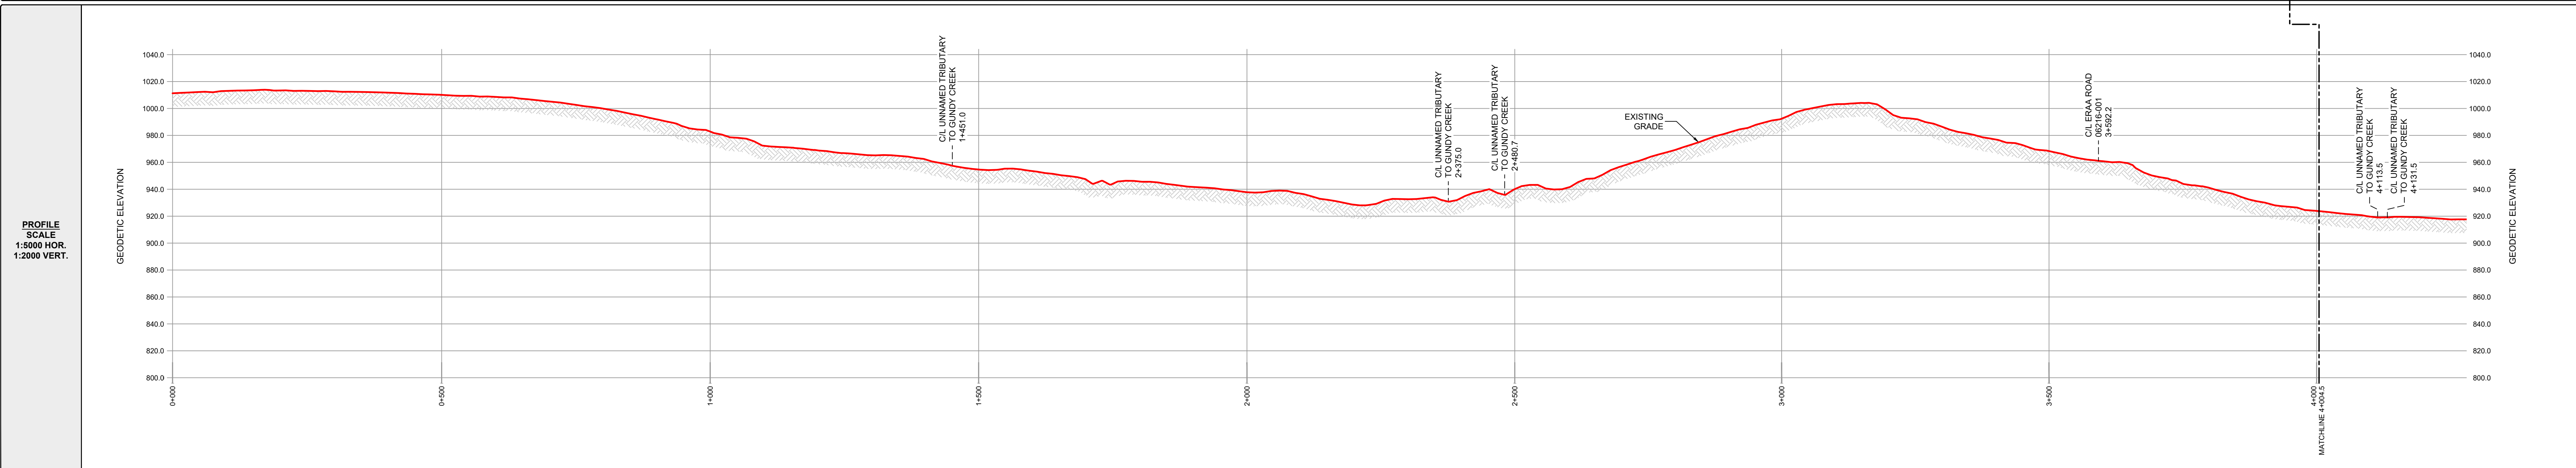

PROFILE SCALE
1:5000 HOR.
1:2000 VERT.

GENERAL NOTES:

- ALL CHAINAGES AND DIMENSIONS ARE IN METRES UNLESS NOTED OTHERWISE.
- PROFILE INFORMATION HAS BEEN OBTAINED FROM LIDAR AND FIELD SURVEY.
- CHAINAGES SHOWN ARE CONTOUR.
- THIS DOCUMENT IS NOT A PLAN OF SURVEY, BUT IS A GRAPHICAL REPRESENTATION OF THE APPROXIMATE SIZE, CONFIGURATION AND LOCATION OF PROPERTY OWNERSHIP. IT IS NOT INTENDED TO BE USED FOR LEGAL DESCRIPTIONS, CALCULATING EXACT DIMENSIONS OR PROPERTY AREAS.
- CONVERSION FACTOR FOR HECTARES TO ACRES IS: 1 HECTARE = 2.4710 ACRES.
- TYPICALLY THE RIGHT OF WAY WIDTH IS 20.0m BUT WILL VARY AT SPECIFIC LOCATIONS DUE TO ENGINEERING AND CONSTRUCTION RESTRICTIONS.
- FULL SIZE DRAWINGS ARE PLOTTED ON 707 x 1000 (B1 SIZED PAPER). REDUCED SIZE DRAWINGS ARE NOT TO SCALE.

LEGEND:

KILOMETRE POST:

PROPOSED PIPELINE RIGHT OF WAY:

PROPOSED VALVE SITE:

PROPERTY LINE:

A/R: ACCESS ROAD
ha.: HECTARES
m: METRES
NPS: NOMINAL PIPE SIZE
P/L: PIPELINE
R/W: RIGHT OF WAY
C/L: CENTRE LINE

CER APPROVAL:

LAND TITLES OFFICE:

PLAN No. _____
ENTERED AND REGISTERED
ON _____
INSTRUMENT No: _____
A.D.REGISTRAR

REVISIONS:

NO.	DESCRIPTION	DATE	DRFT	CHK	APRV
00	PLAN ISSUED	OCT. 18, 2024	JA	TM	JH

PLAN SHOWING:
Plan and Profile of NEBC Connector
from
KP 000+000 to 4+004.5
Limits of Sheet
NW Unit 5 Block I Group 94-B-16
SE Unit 73 Block H Group 94-B-16
Peace River District - British Columbia

MIDWEST SURVEYS
LAND SURVEYING LTD.
10515 ALASKA ROAD
FORT ST. JOHN, BC, V1J 6P3
TEL: 250-795-3902

Project Name: NEBC Connector
Project No.: C-00364
Route Reference: PB000222-MSI-GS-SPD-002_18
Document No.: PB000222-MSI-GS-MAP-202_00

Sheet No.: 1.0
00
REVISION